


PLAN	SURVEYED	DATE
NOTE BOOK	PLOTTED	BY
NO.	ALIGNED	
	CHECKED	
	AT OWNERS RISK	
	FILED	
	FILE NAME	

8442589
 DATE-TIME
 DON-BREC
 REF

ROUTE	SECTION	COUNTY	TOTAL SHEETS	SHEET NO
PARK ROADS	DIST. 8 WSC 2005-2	RANDOLPH		5
STA.		TO STA.		
EXISTING CONDITIONS:				
CONTRACT NO. 76803				

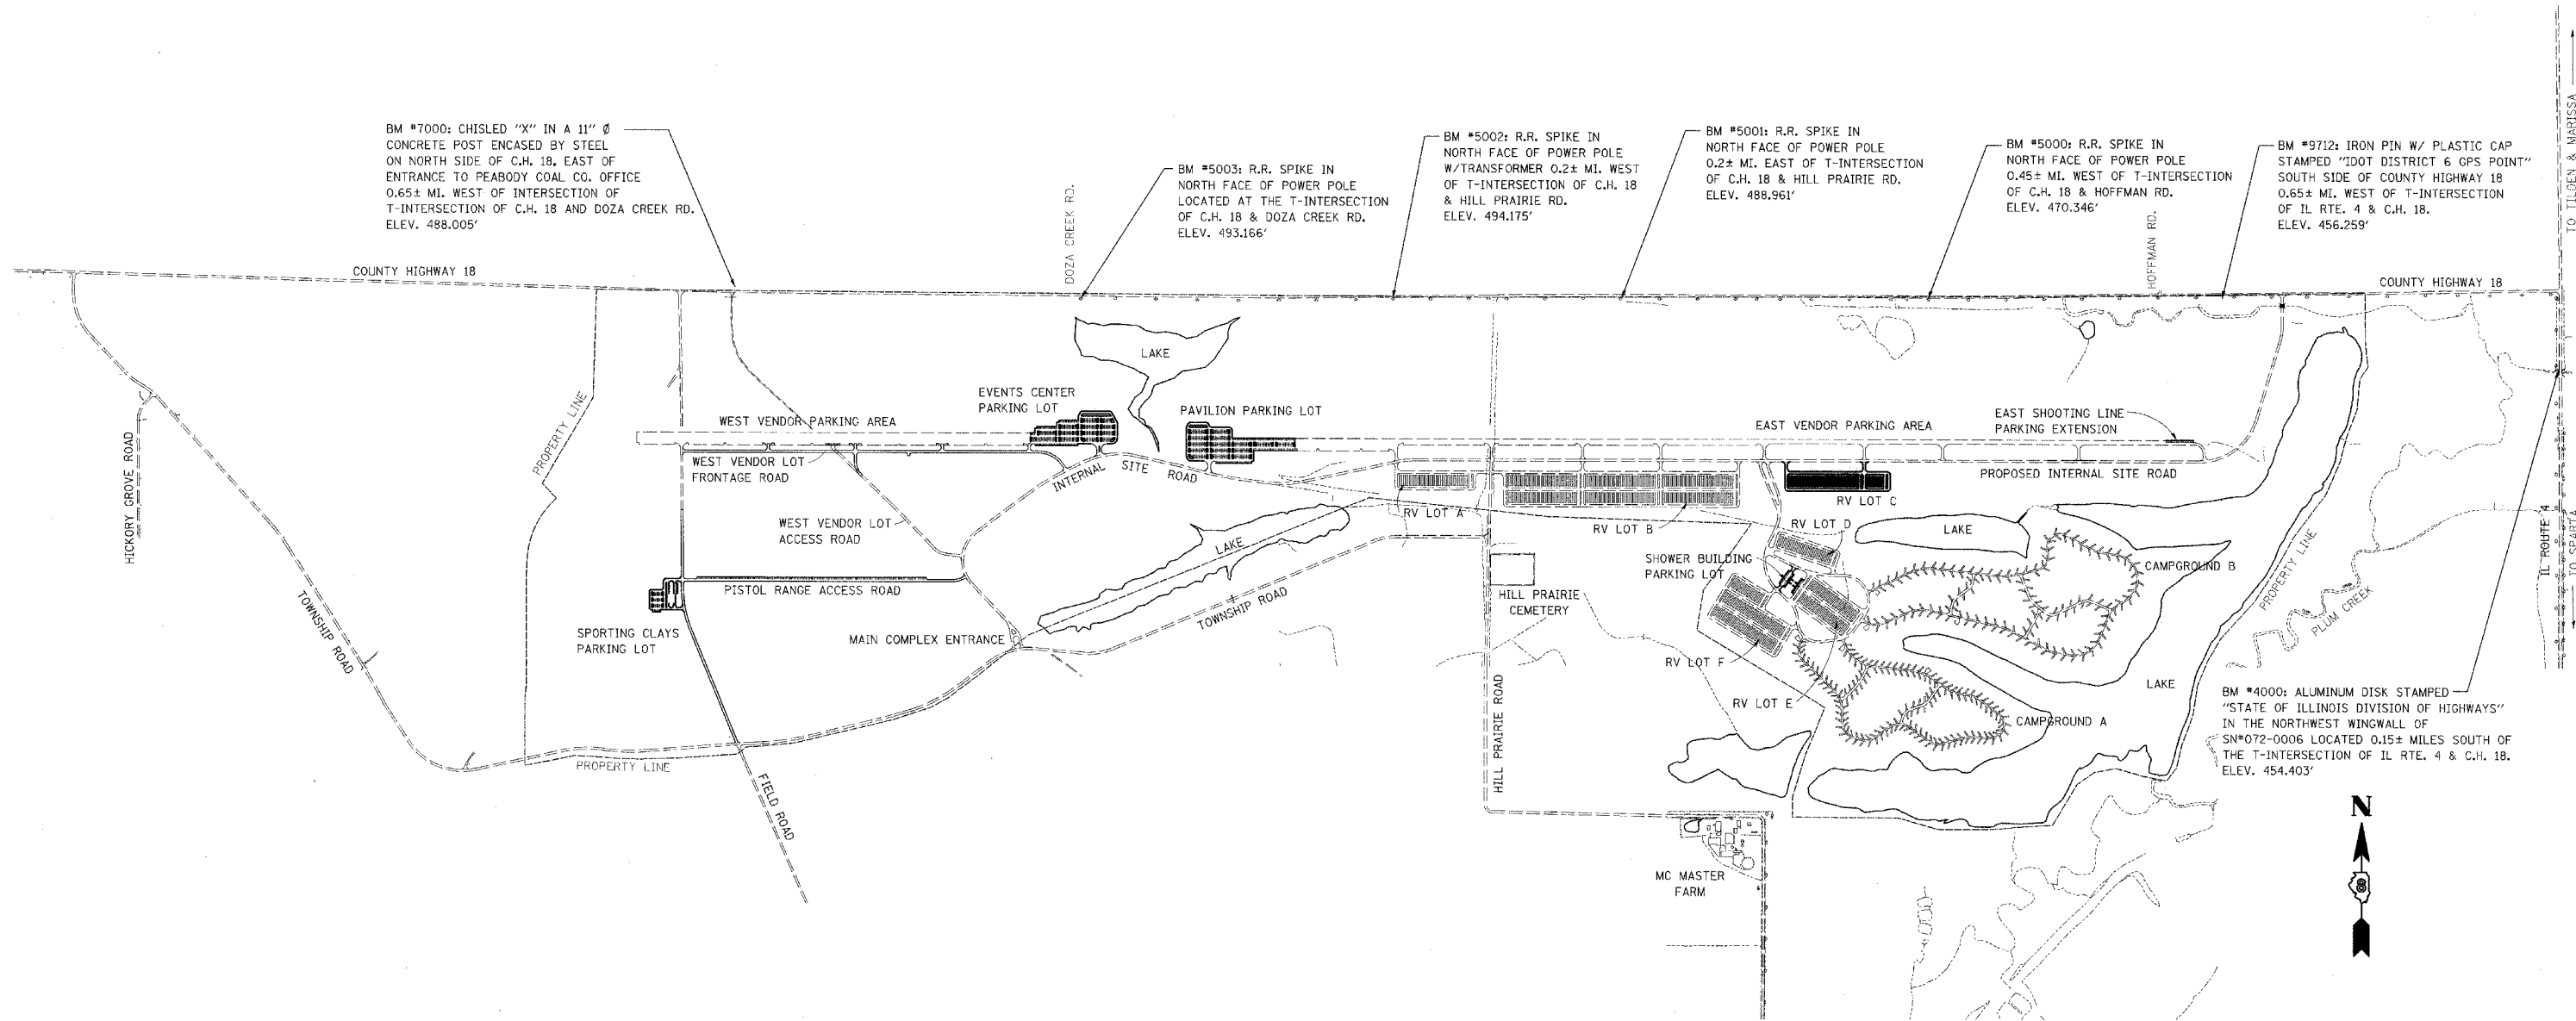

FINAL
 8/17/04

ILLINOIS DEPARTMENT OF TRANSPORTATION
**WORLD SHOOTING COMPLEX
 PHASE III - SITE LAYOUT
 AND BENCHMARKS**
 PARK ROADS
 SECTION DIST. 8 WSC 2005-2
 RANDOLPH COUNTY

DRAWN BY:

PLOT DATE: DATE-TIME